





STU . . .

 . . . F A . . .

ŠIRŠIE VZŤAHY m 1:2000





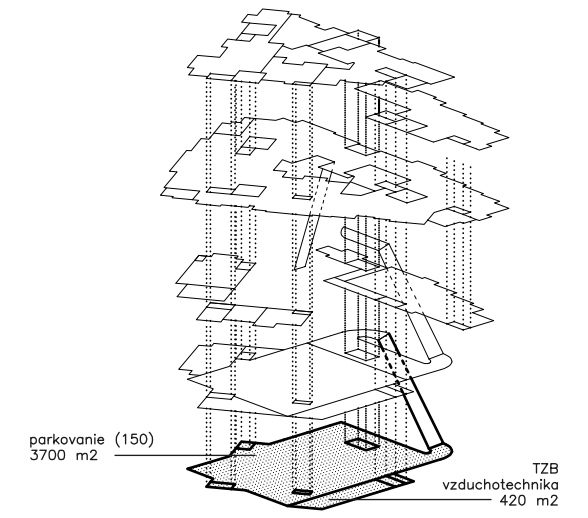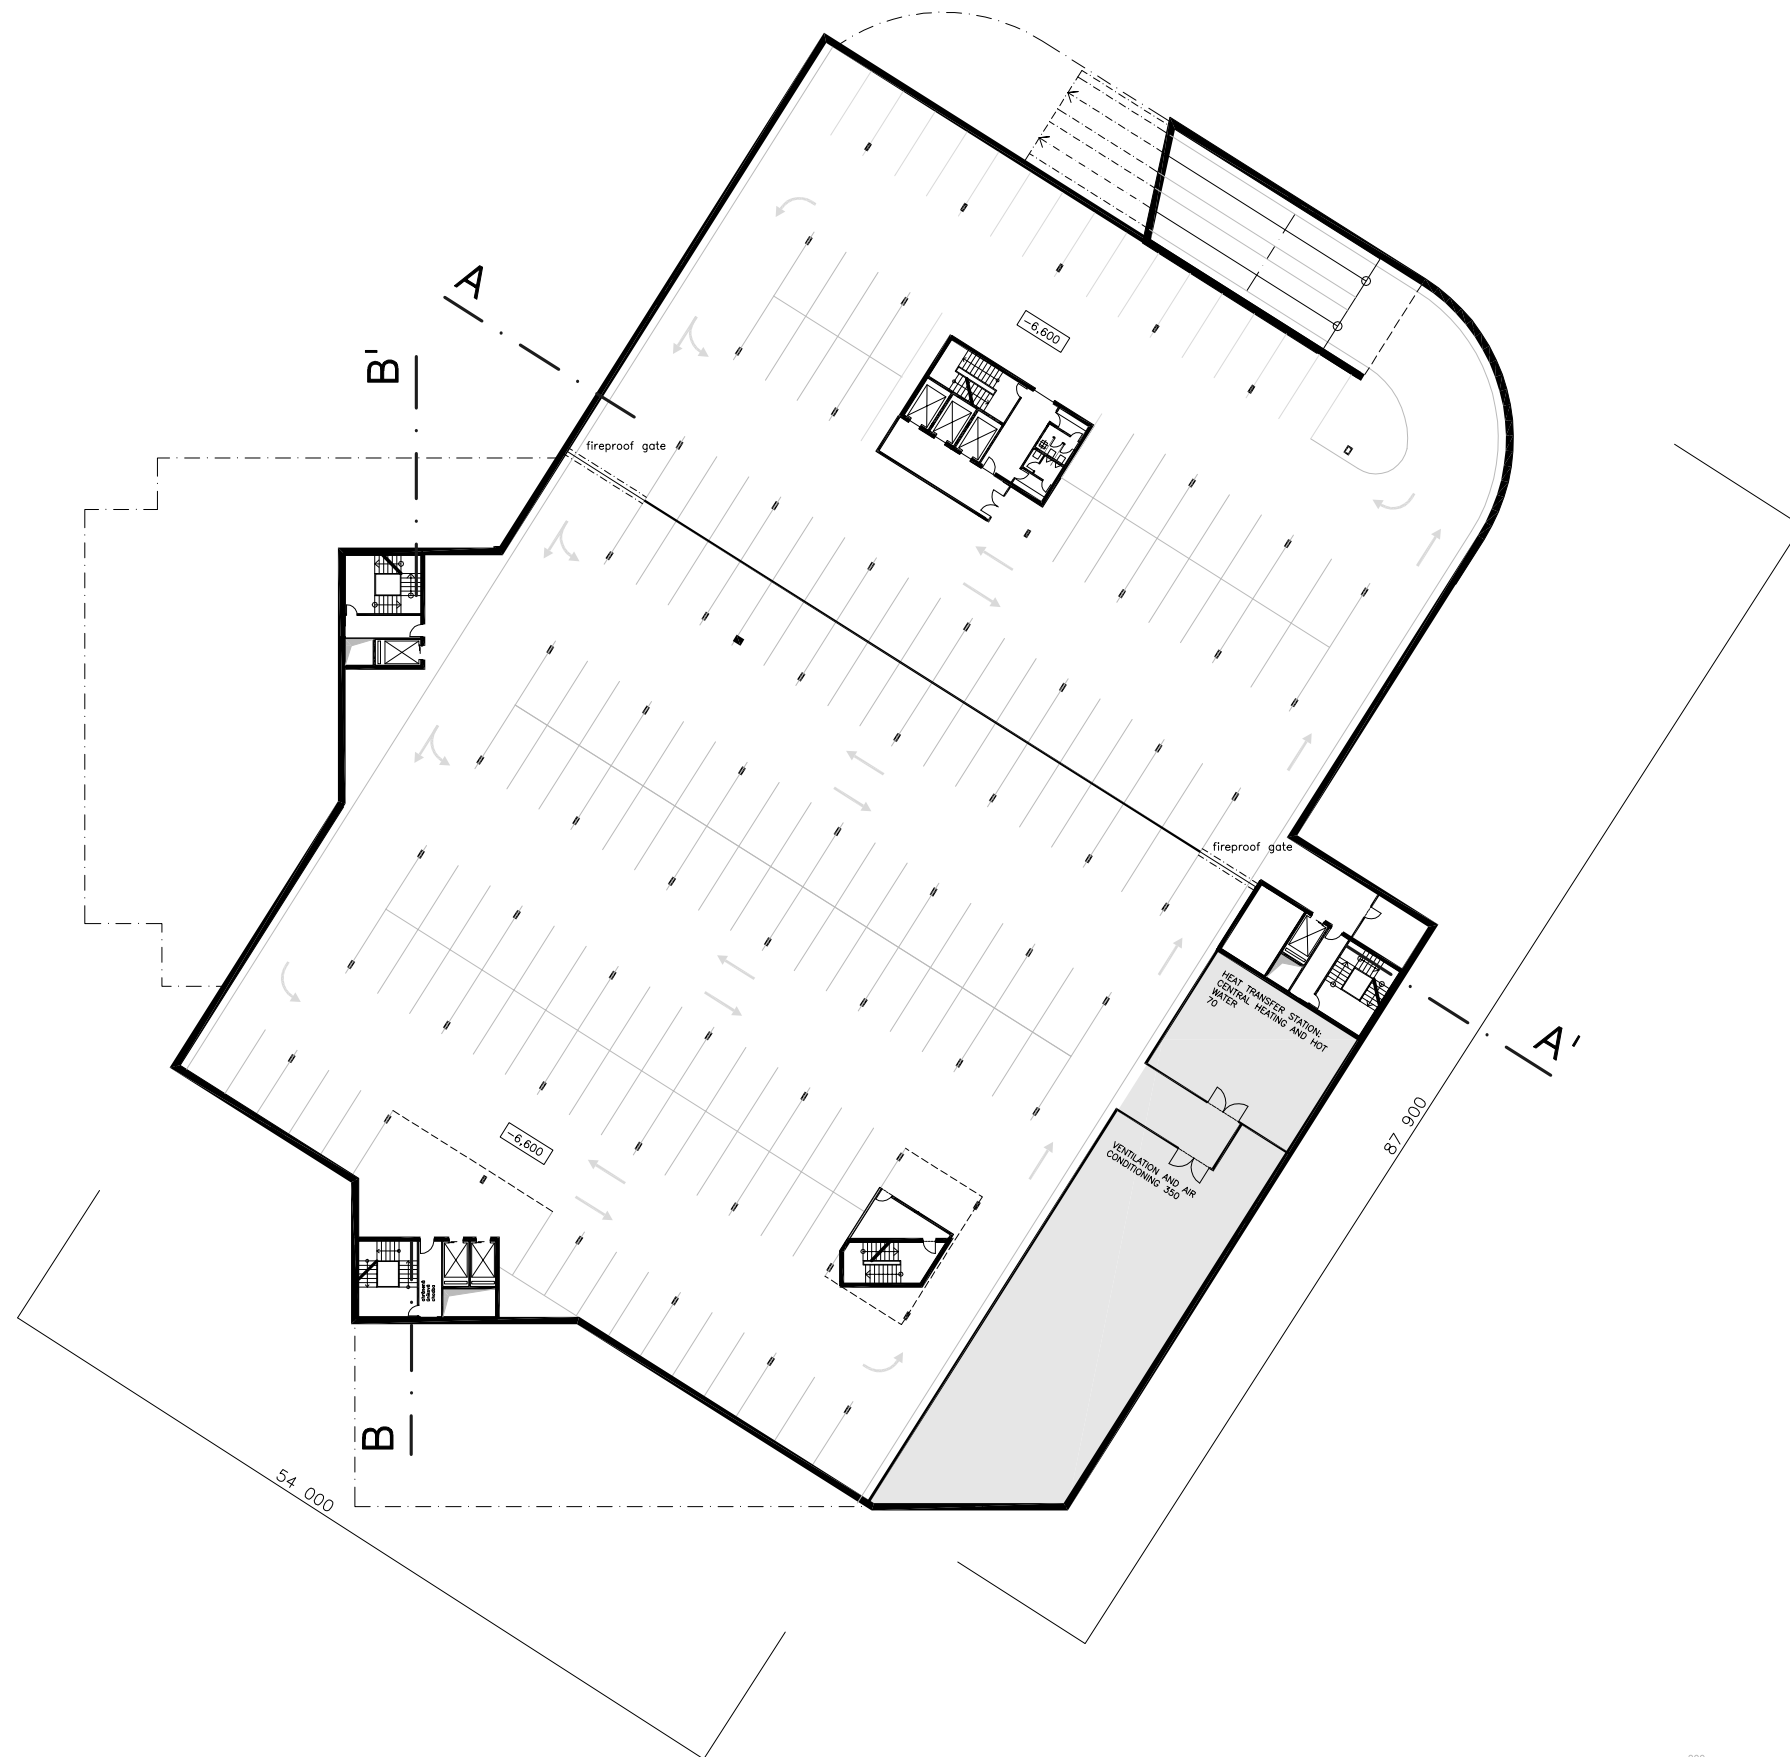

STU . . .
 . . . FA . . .

2.P.P. m 1:500



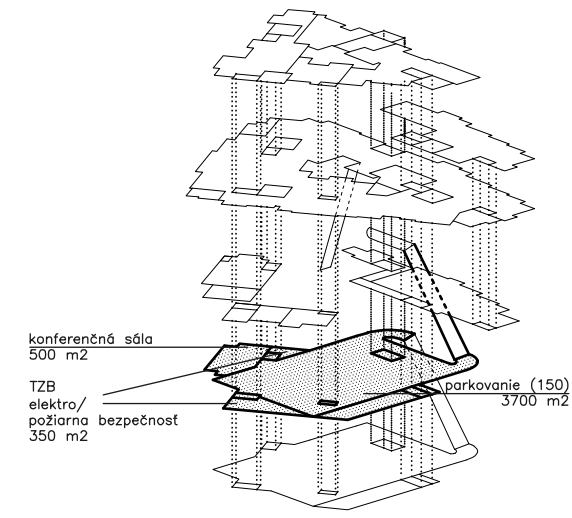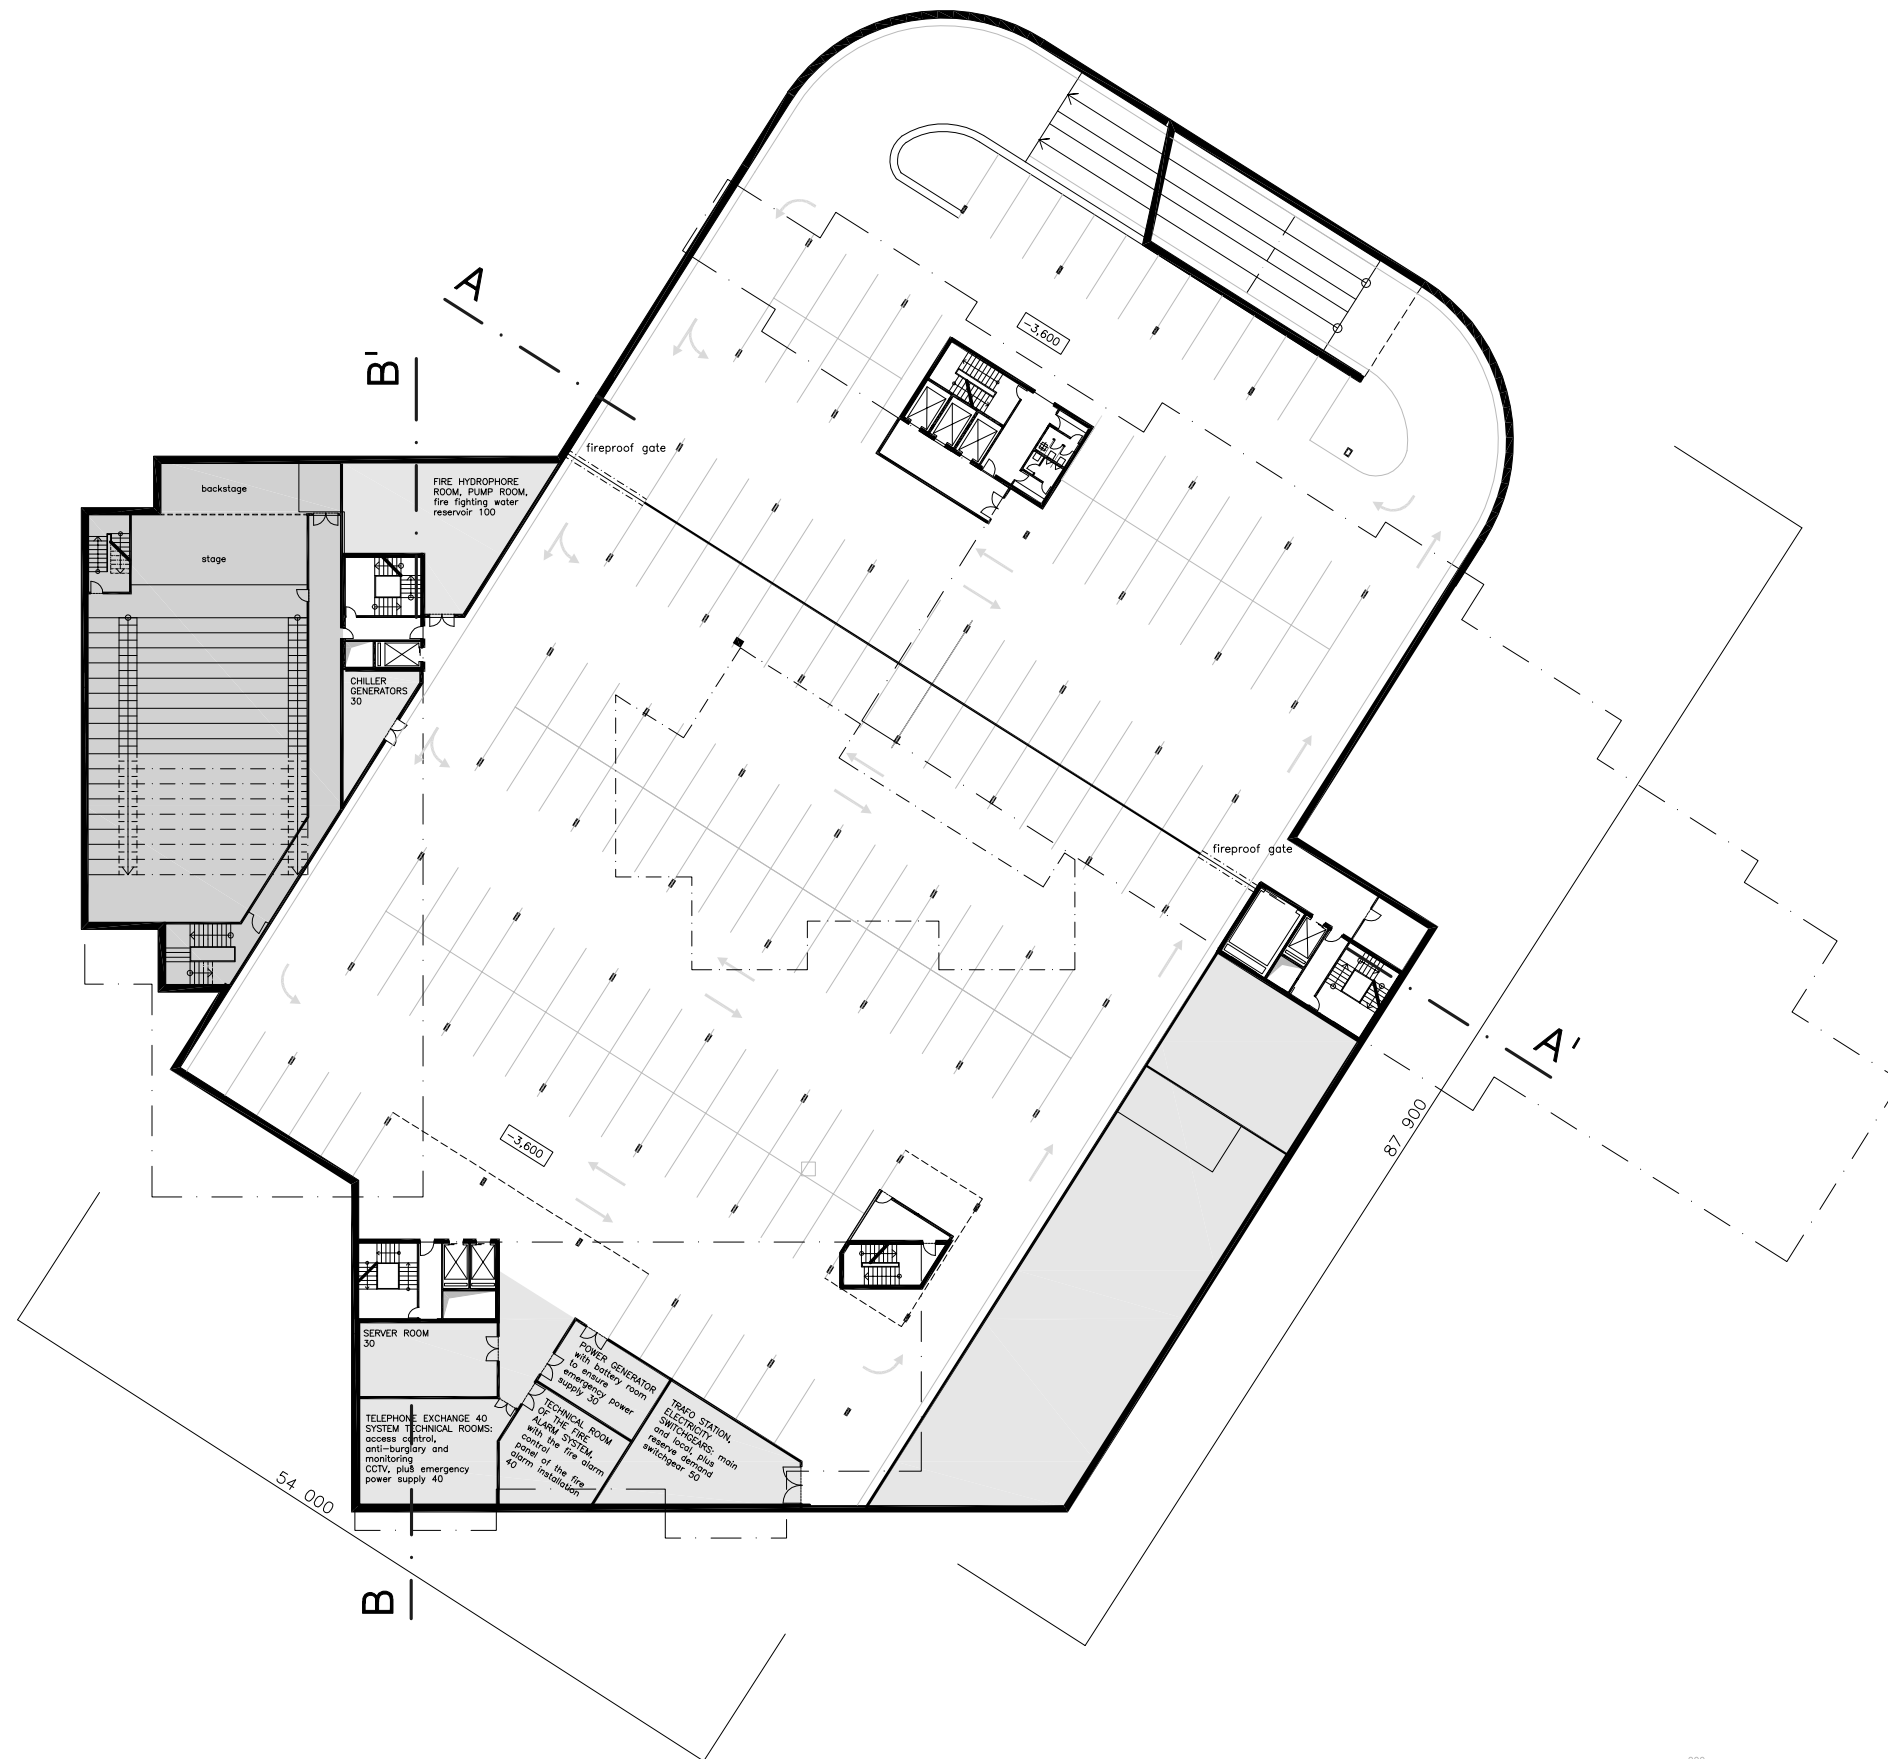


STU . . .
 . . . FA . . .

1.P.P. m 1:500




Sukienicza

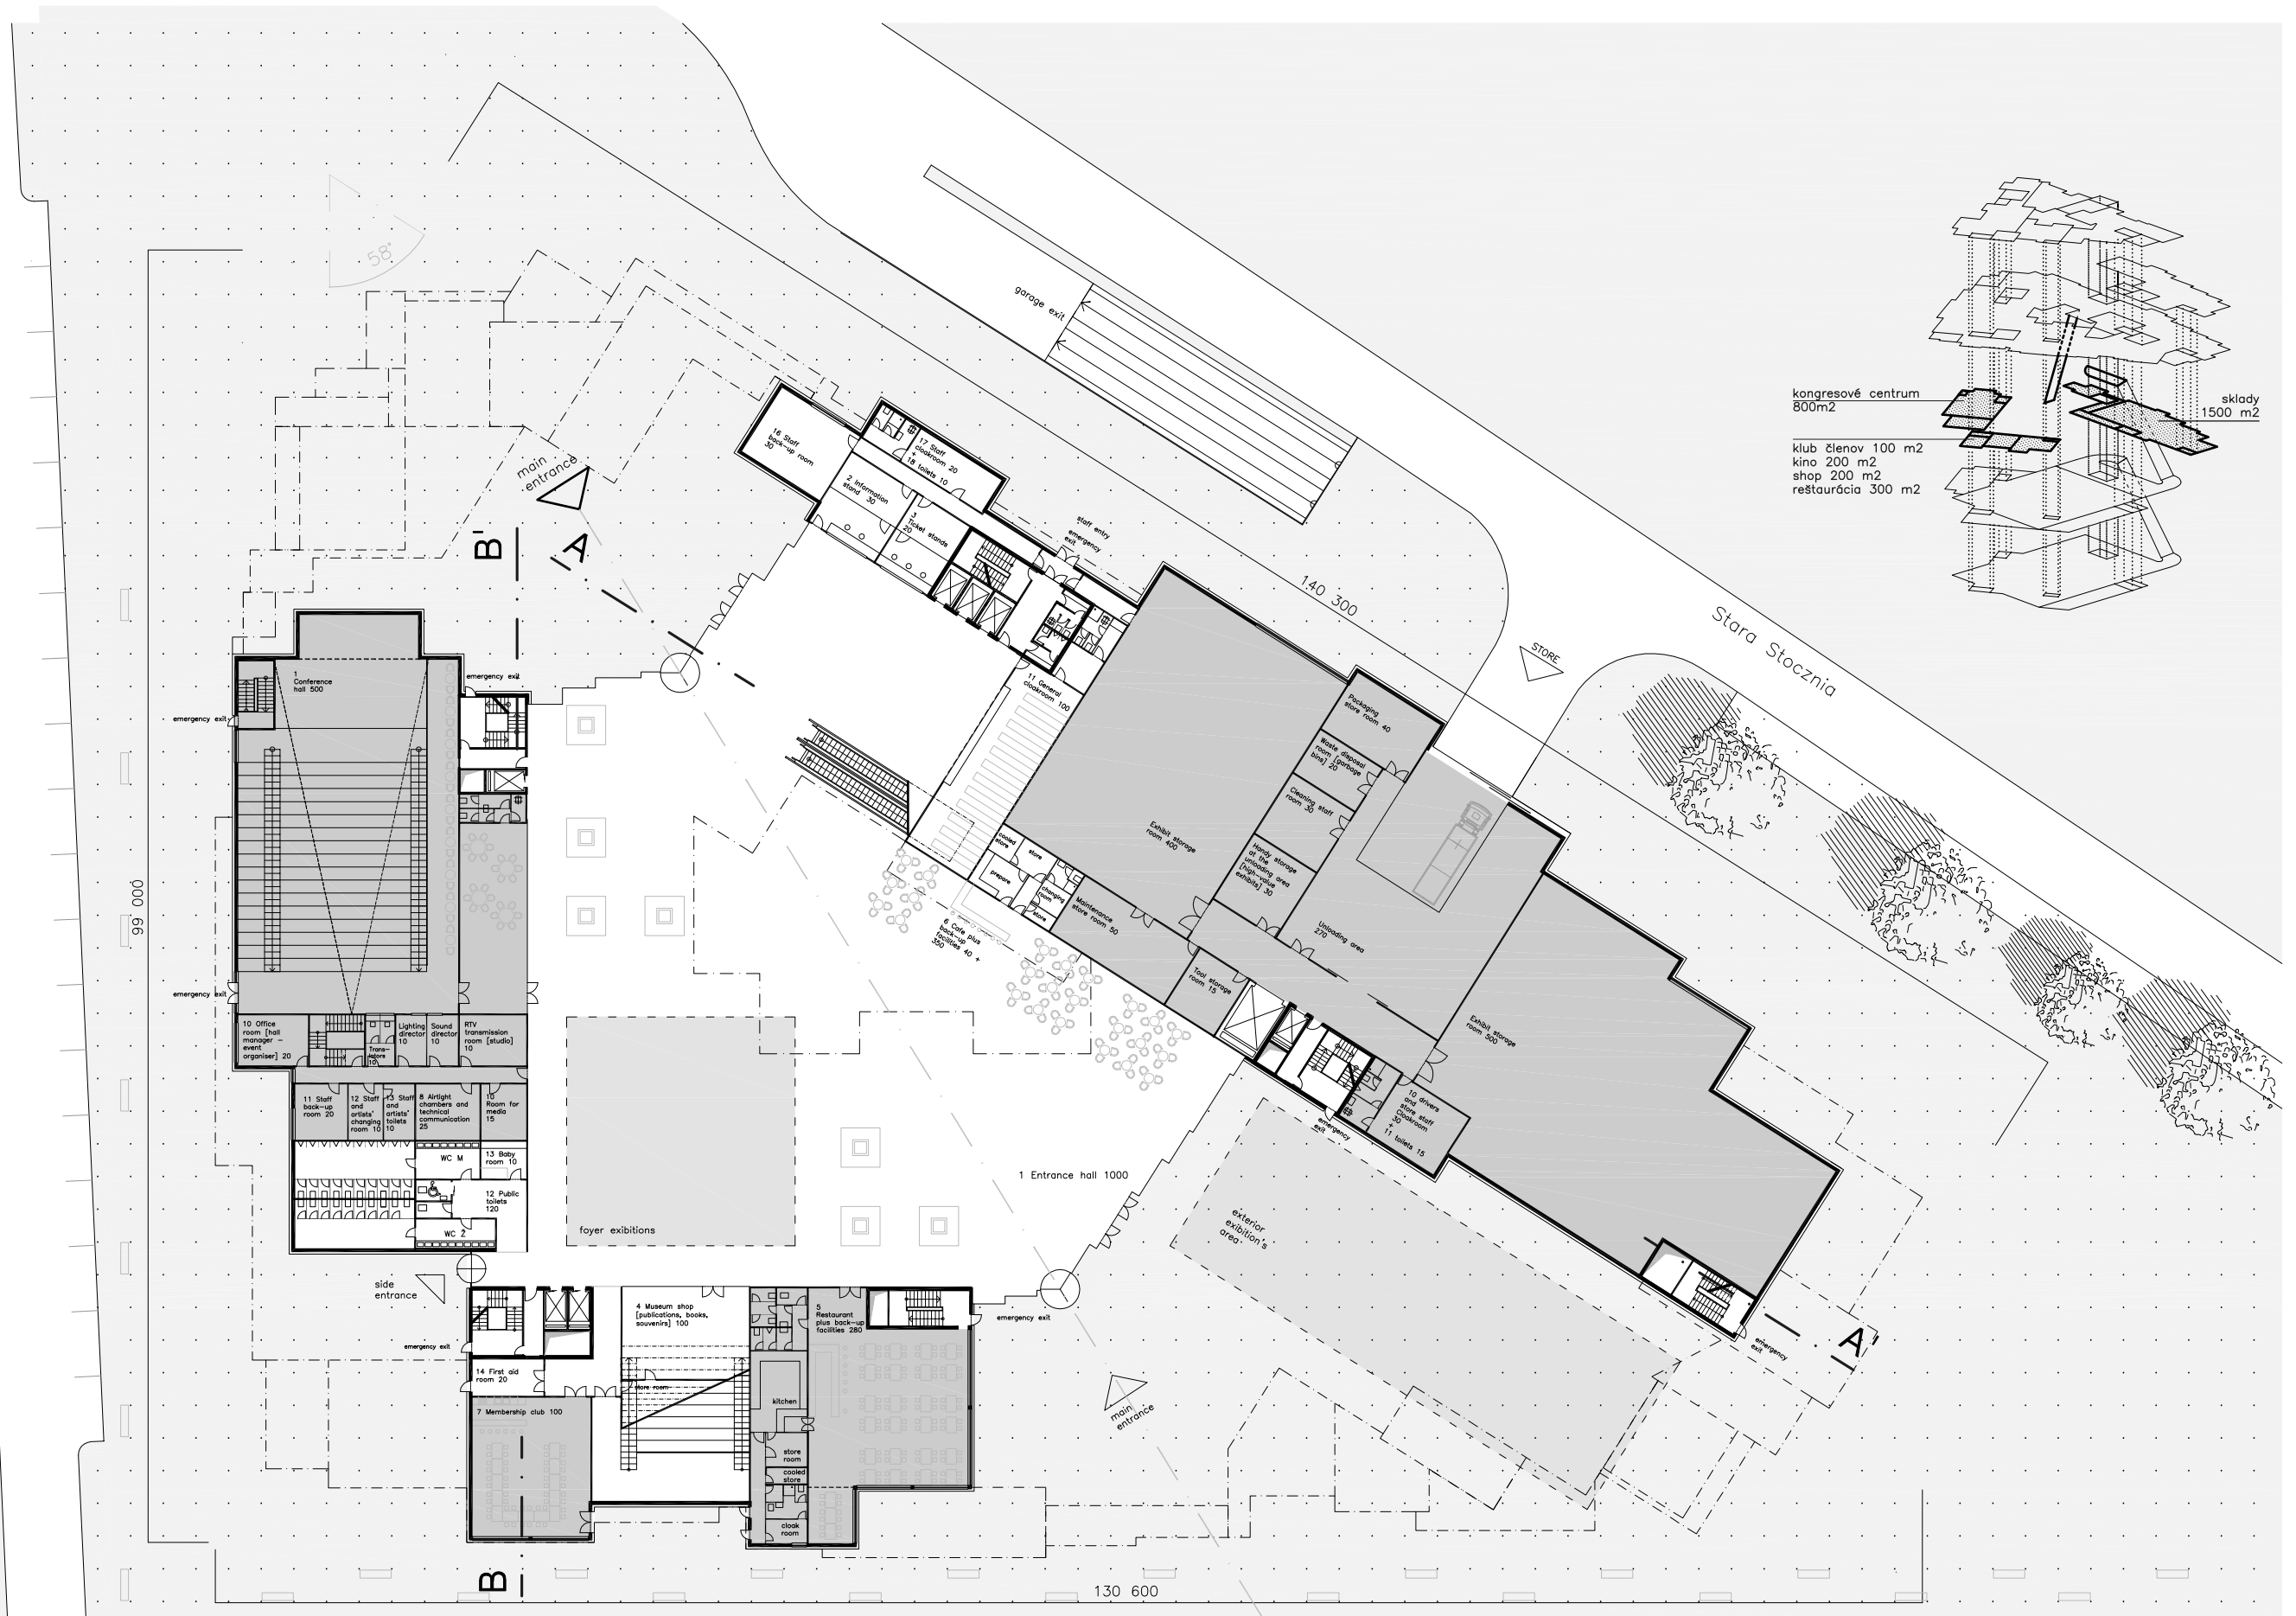

STU
FA

1.N.P. m 1:500



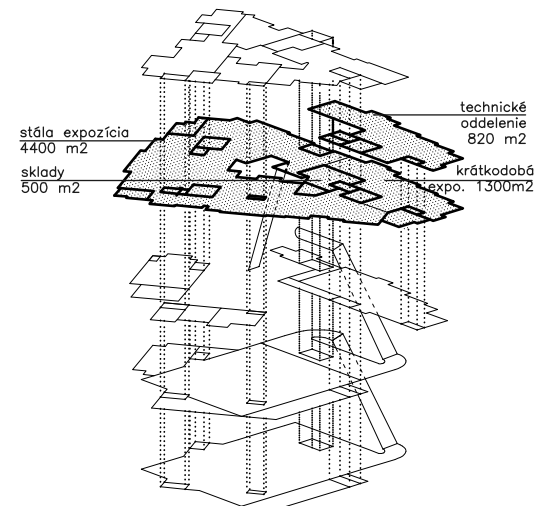

STU
FA






STU . .

 . . FA .

REZ A-A'





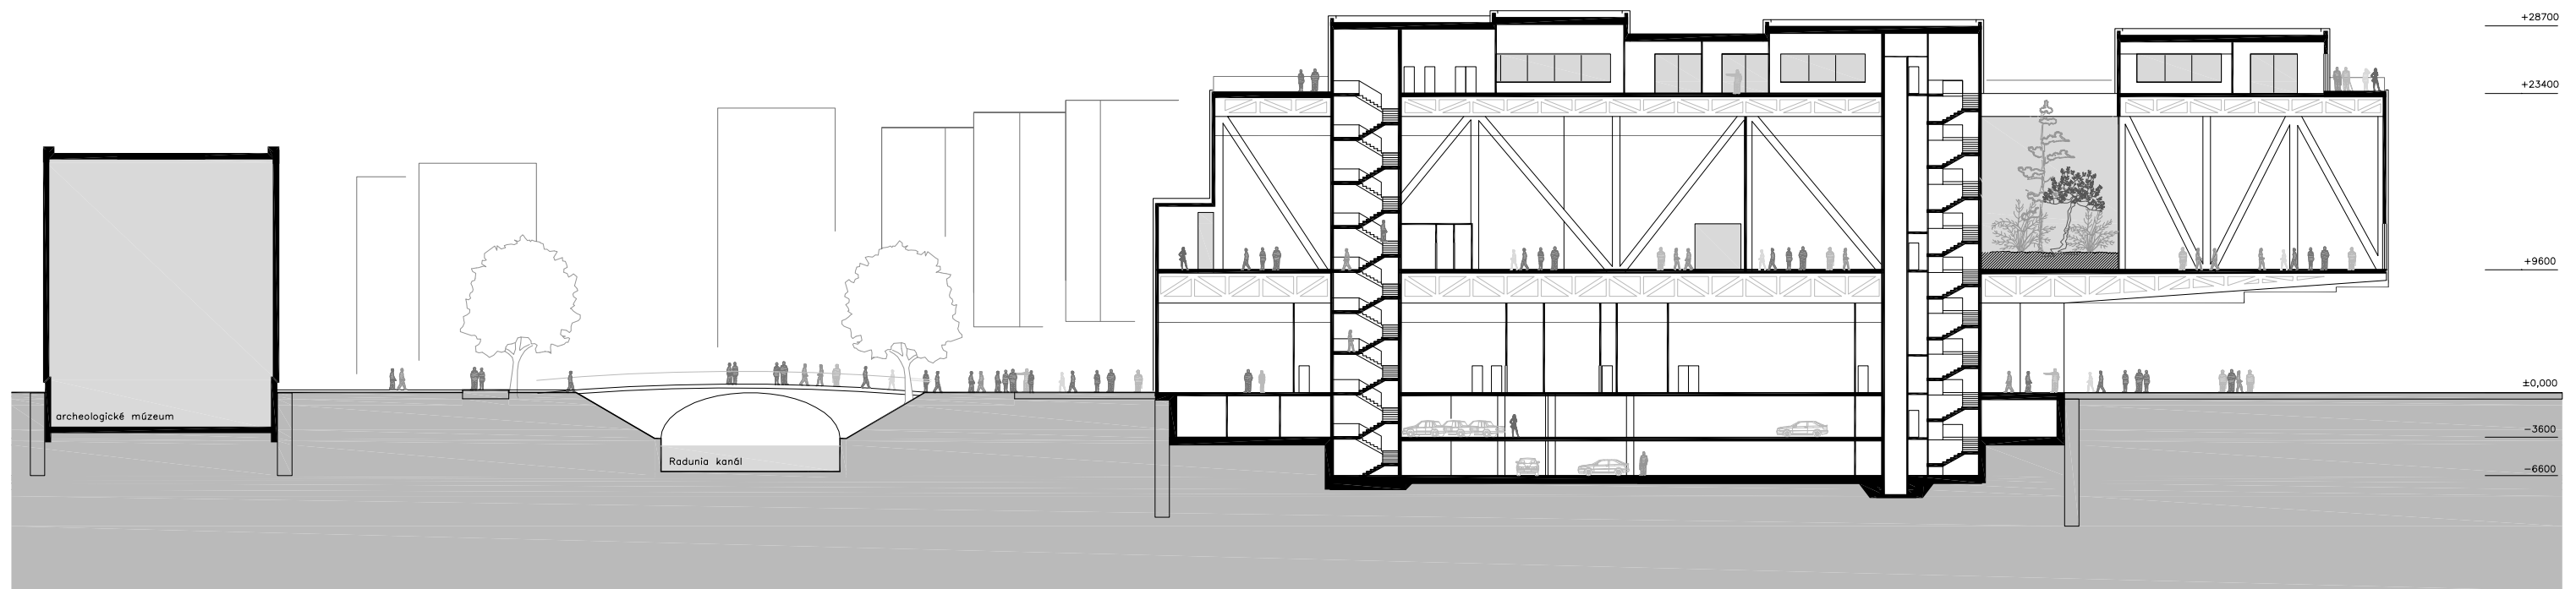

STU . . .
 . . . FA . . .

REZ B-B' m 1:500





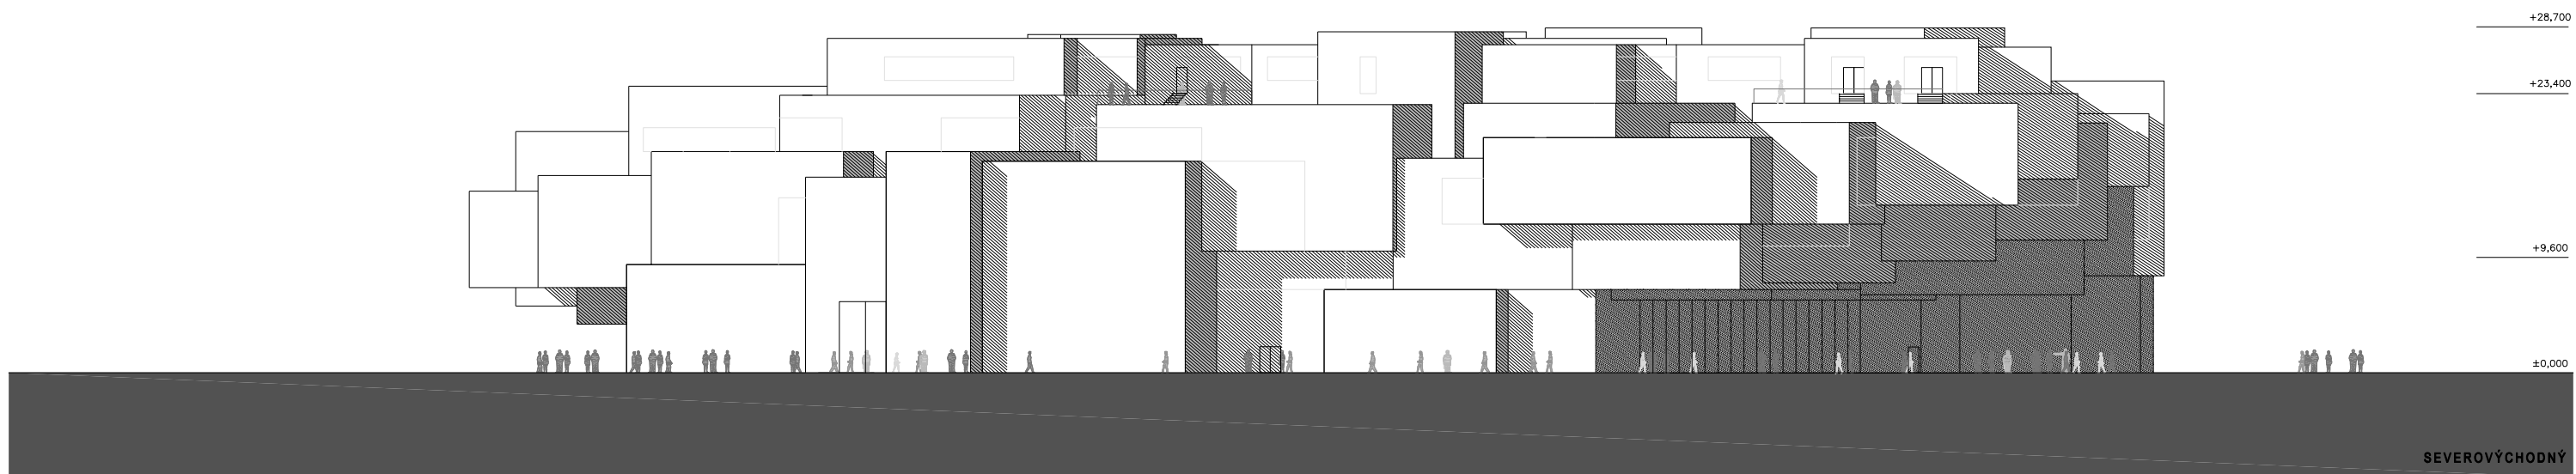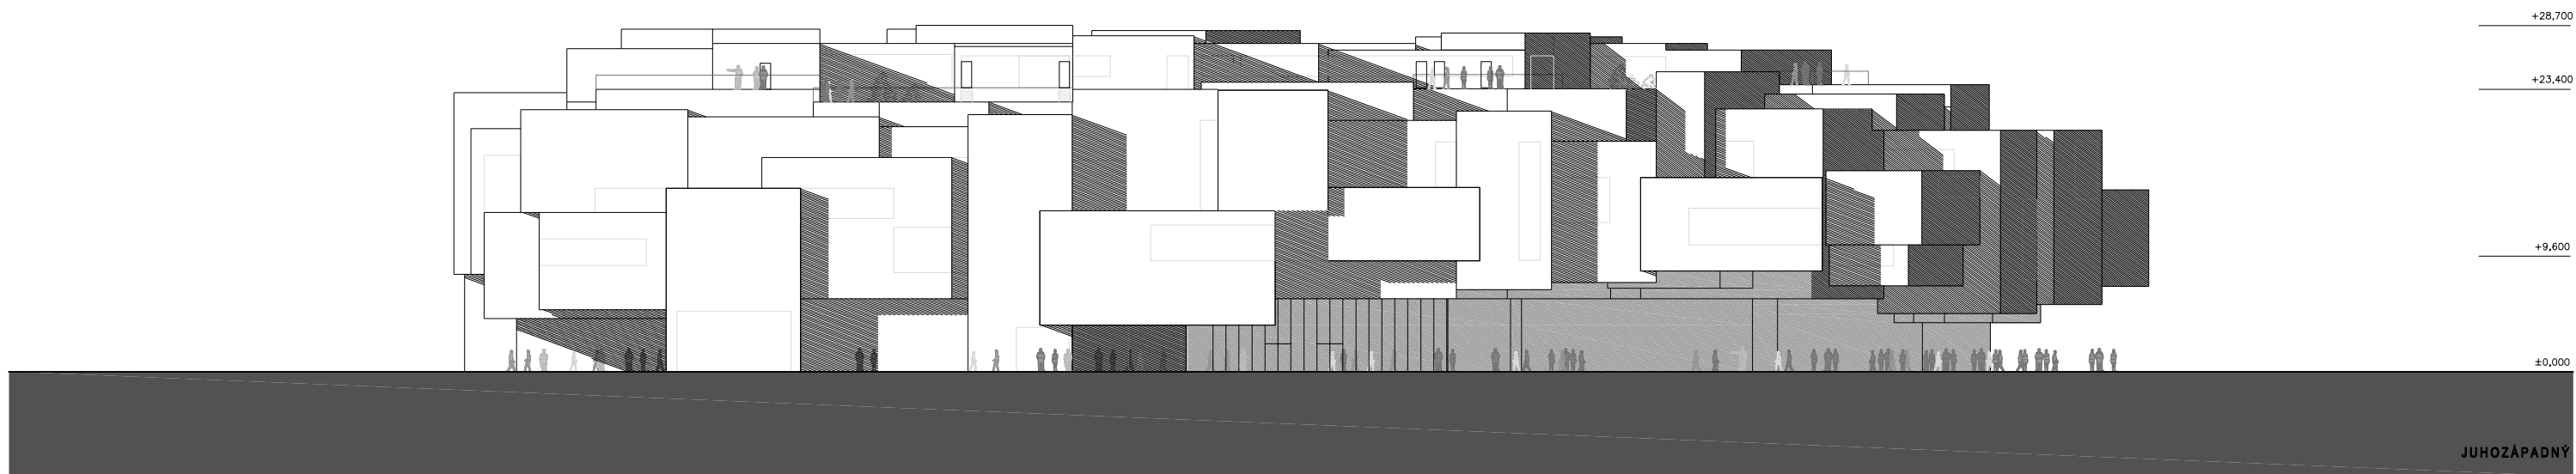

STU . . .
 . . . FA . . .

POHLADY m 1:500



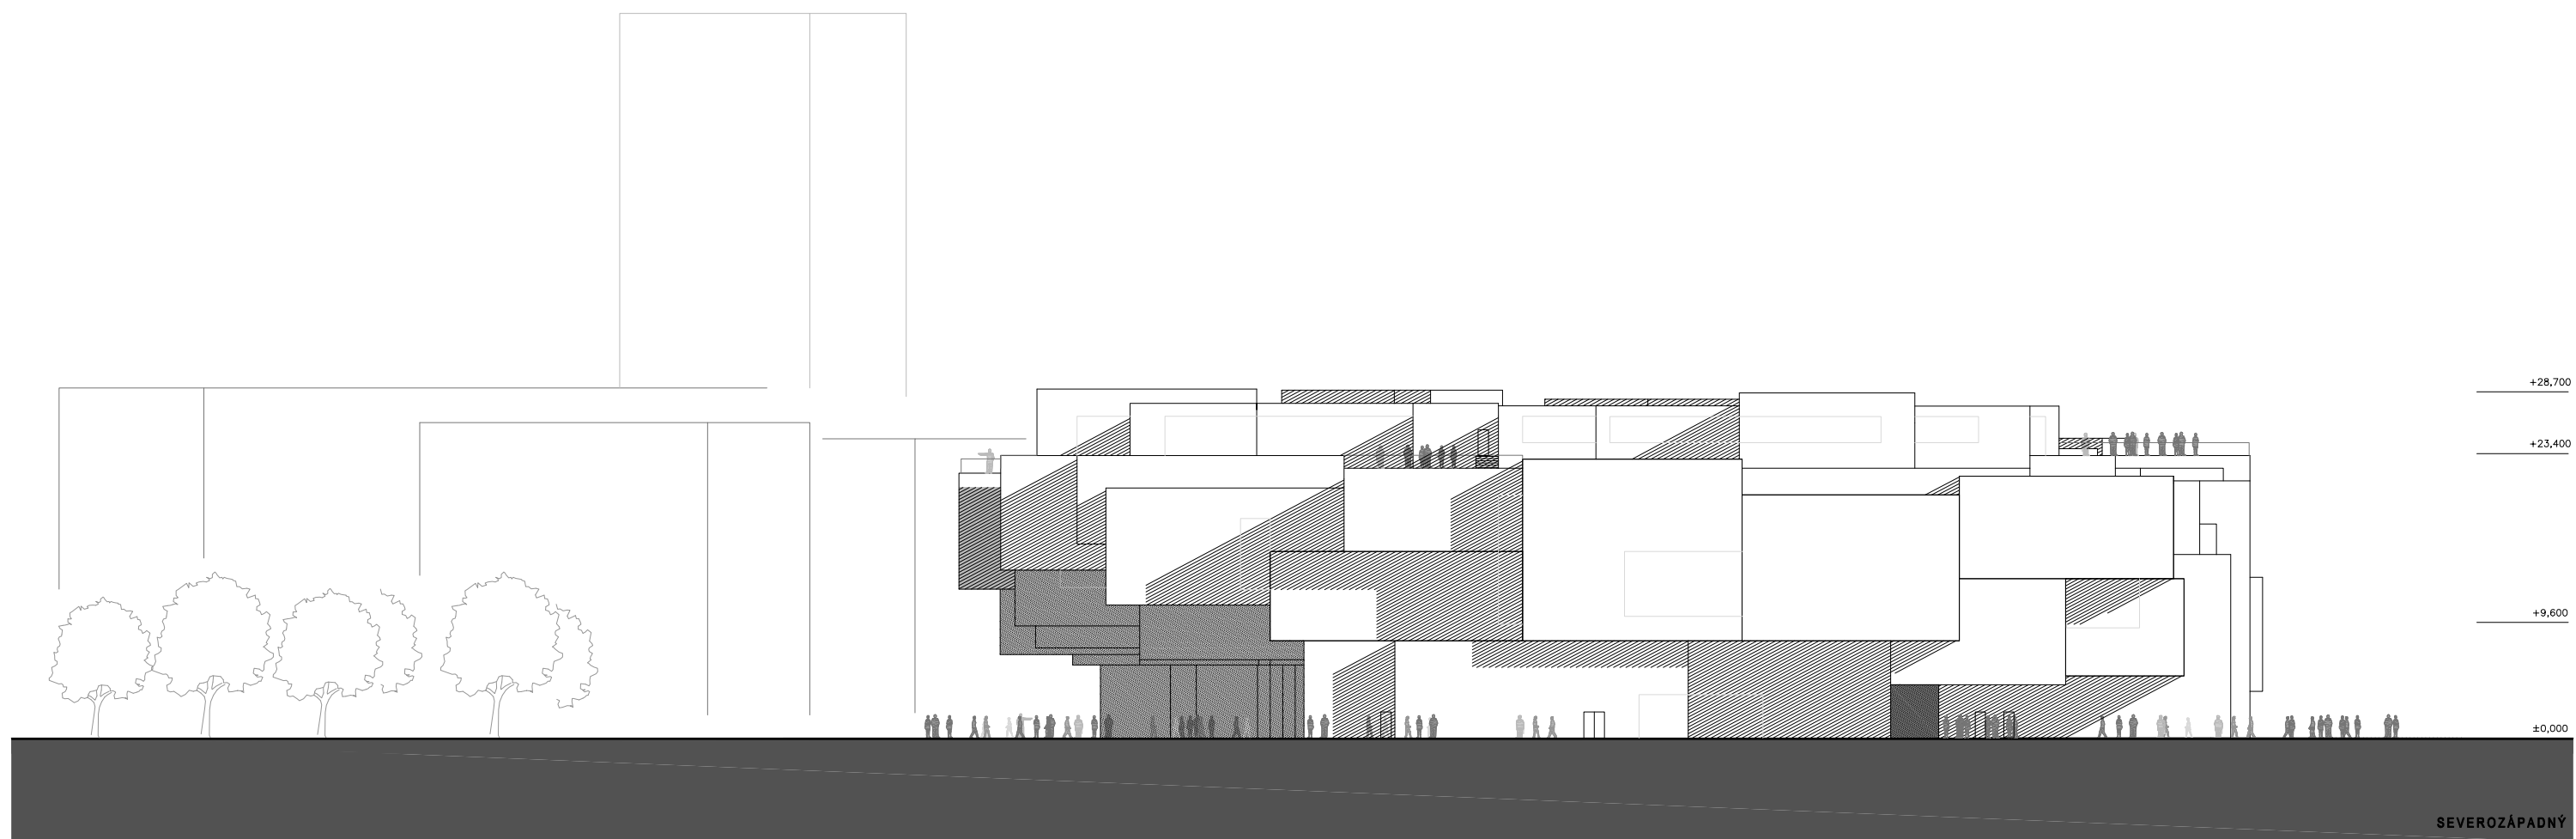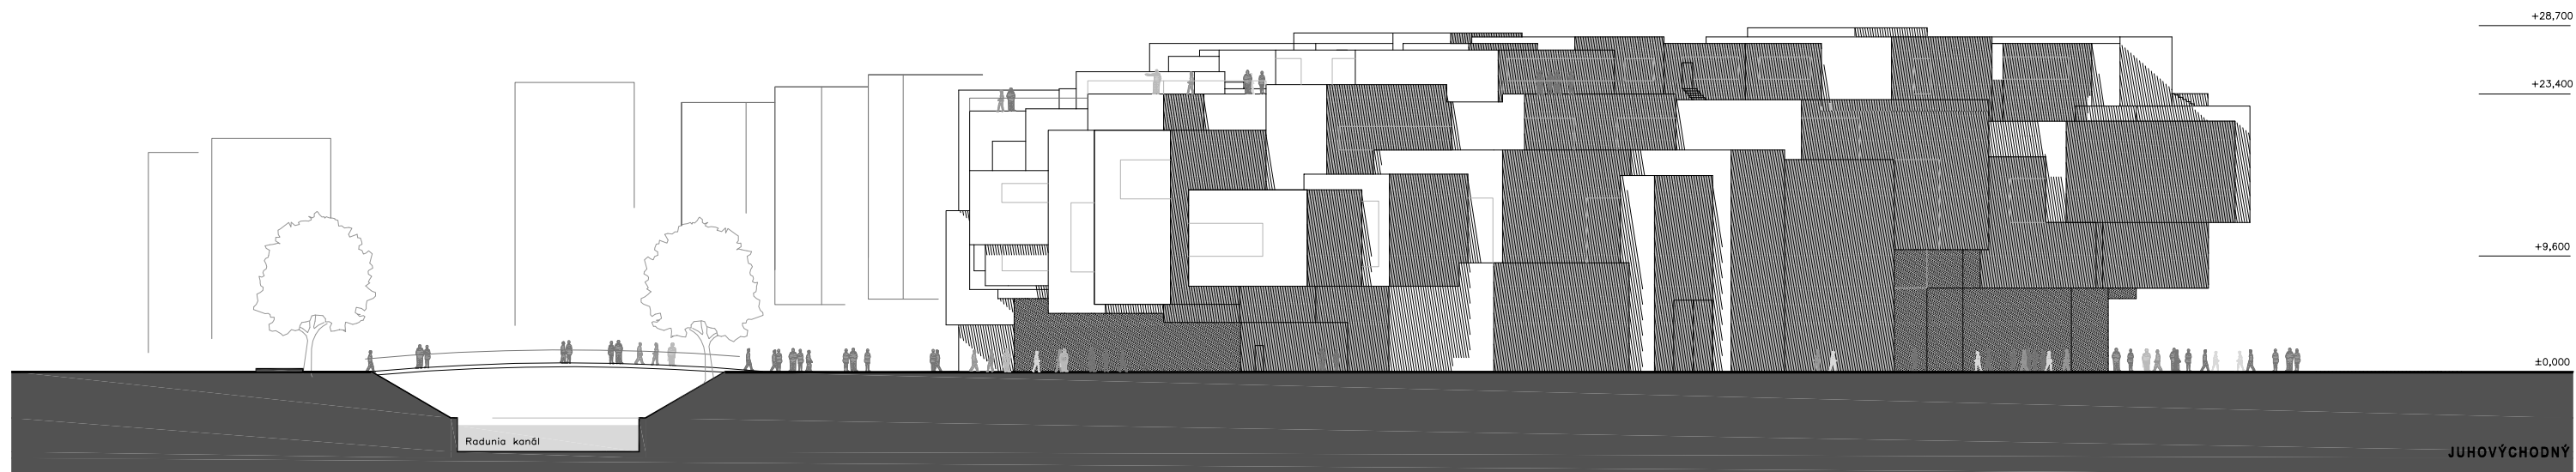


STU . .

 . . FA .

POHLADY m 1:500



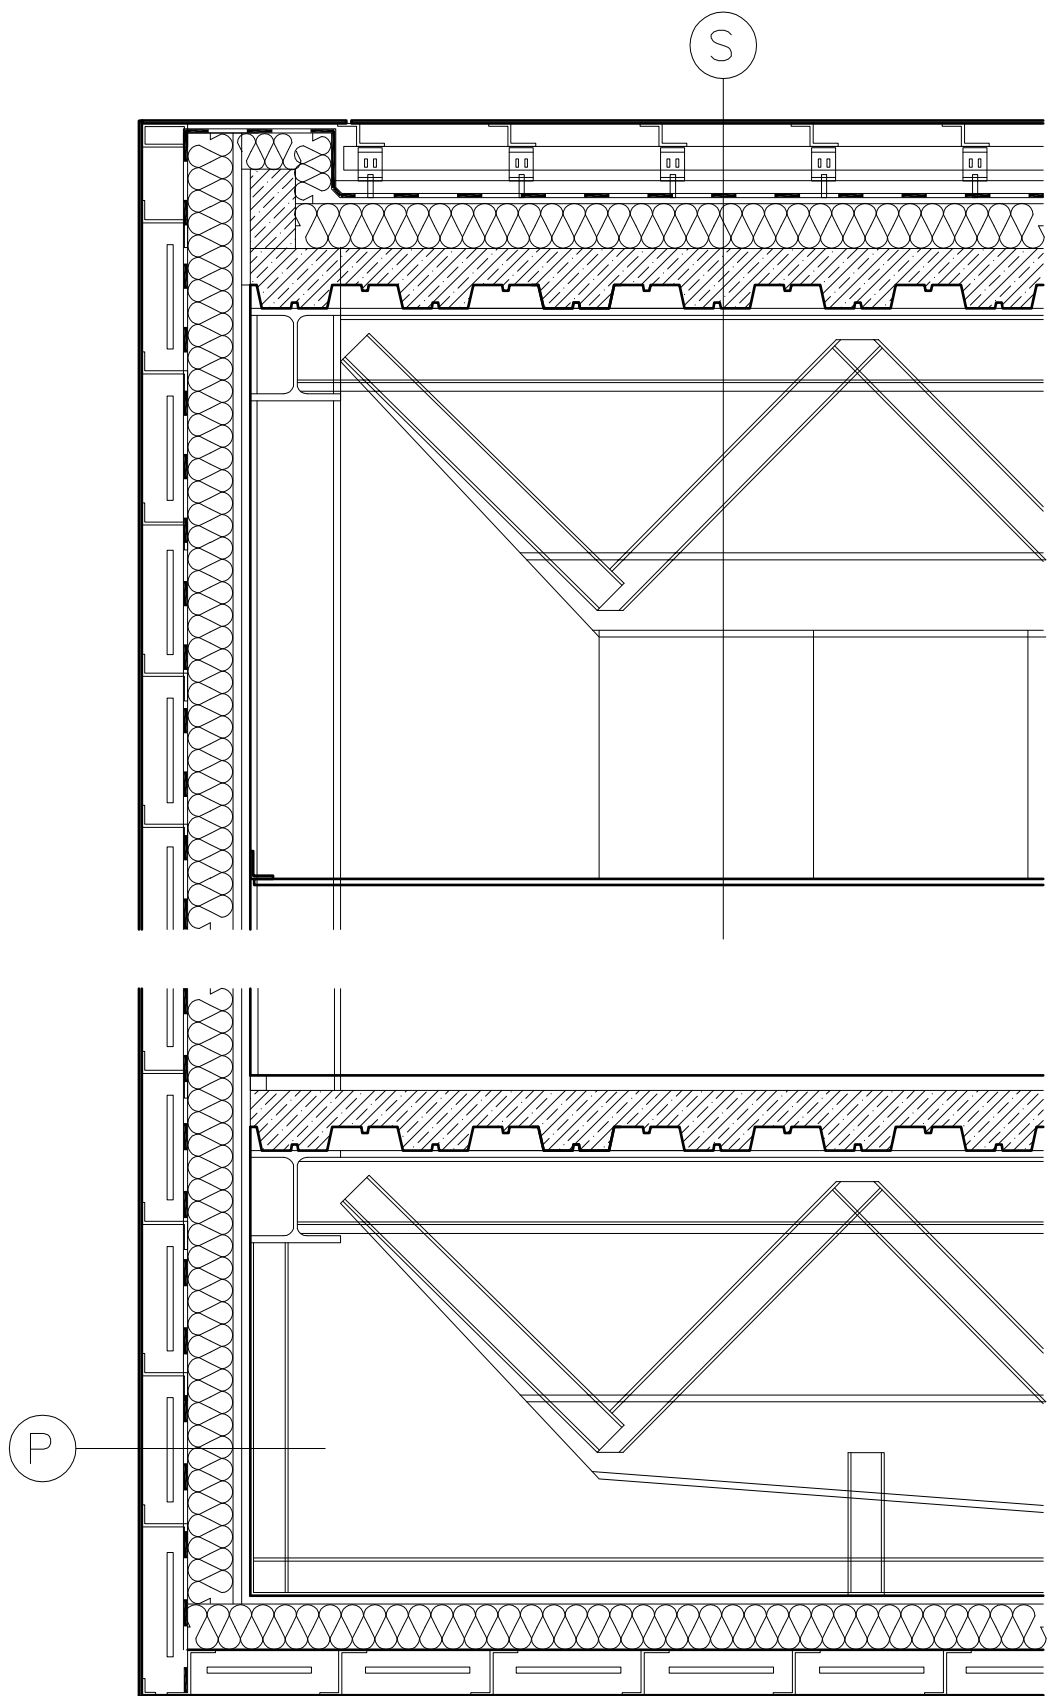

STYK PLÁŠŤA S NOSNÝMI OCELOVÝMI PRVKAMI
m 1:25

- (P)
- vertikálny ocelový nosný prvok – I profil
 - osb doska
 - tepelná izolácia
 - hydroizolácia
 - lišty obkladového úchytného systému
 - systém podsvietenia
 - Corian fasádne panely

- (S)
- panely Corian
 - montážne lišty
 - hydroizolácia
 - tepelná izolácia
 - prostý betón
 - trapezový plech
 - priestorovo priehradová ocelová doska
 - akustický podhľad zavesený

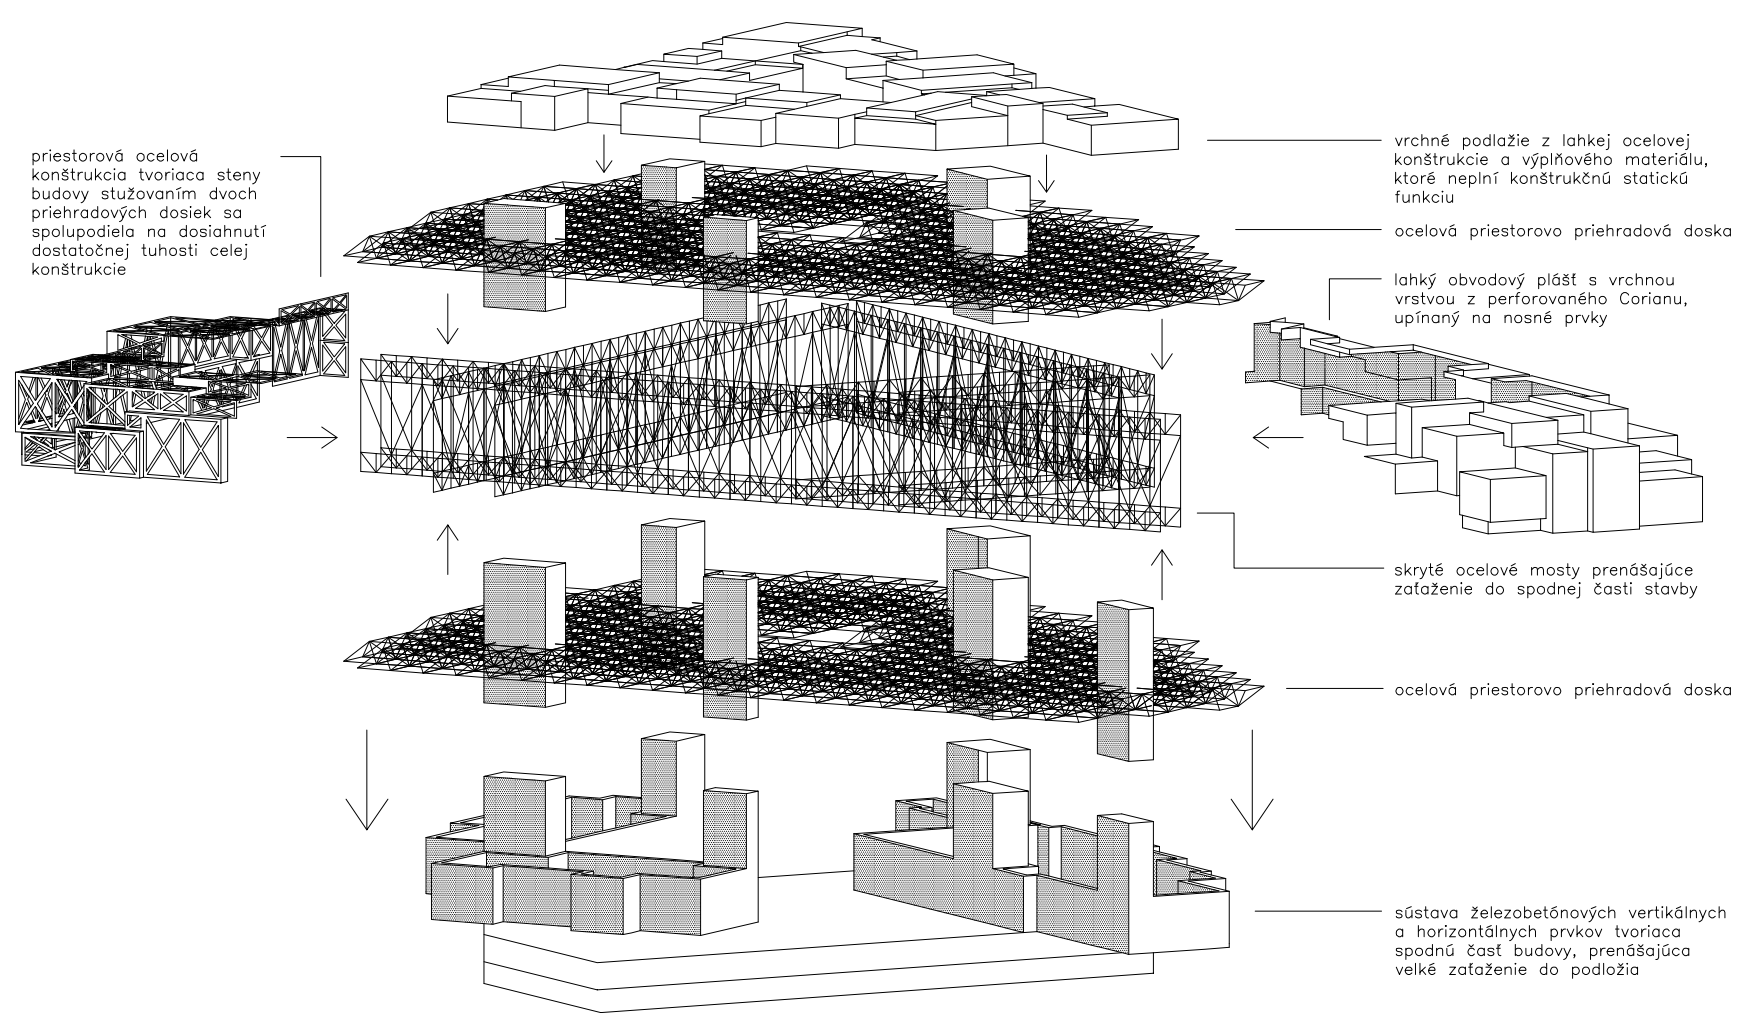


SCHÉMA NOSNÉHO SYSTÉMU A POPIS JEHO FUNKČOVANIA

STU . . .
FA . . .







